



(A) COARSE GRAVEL/COBBLE BEACH

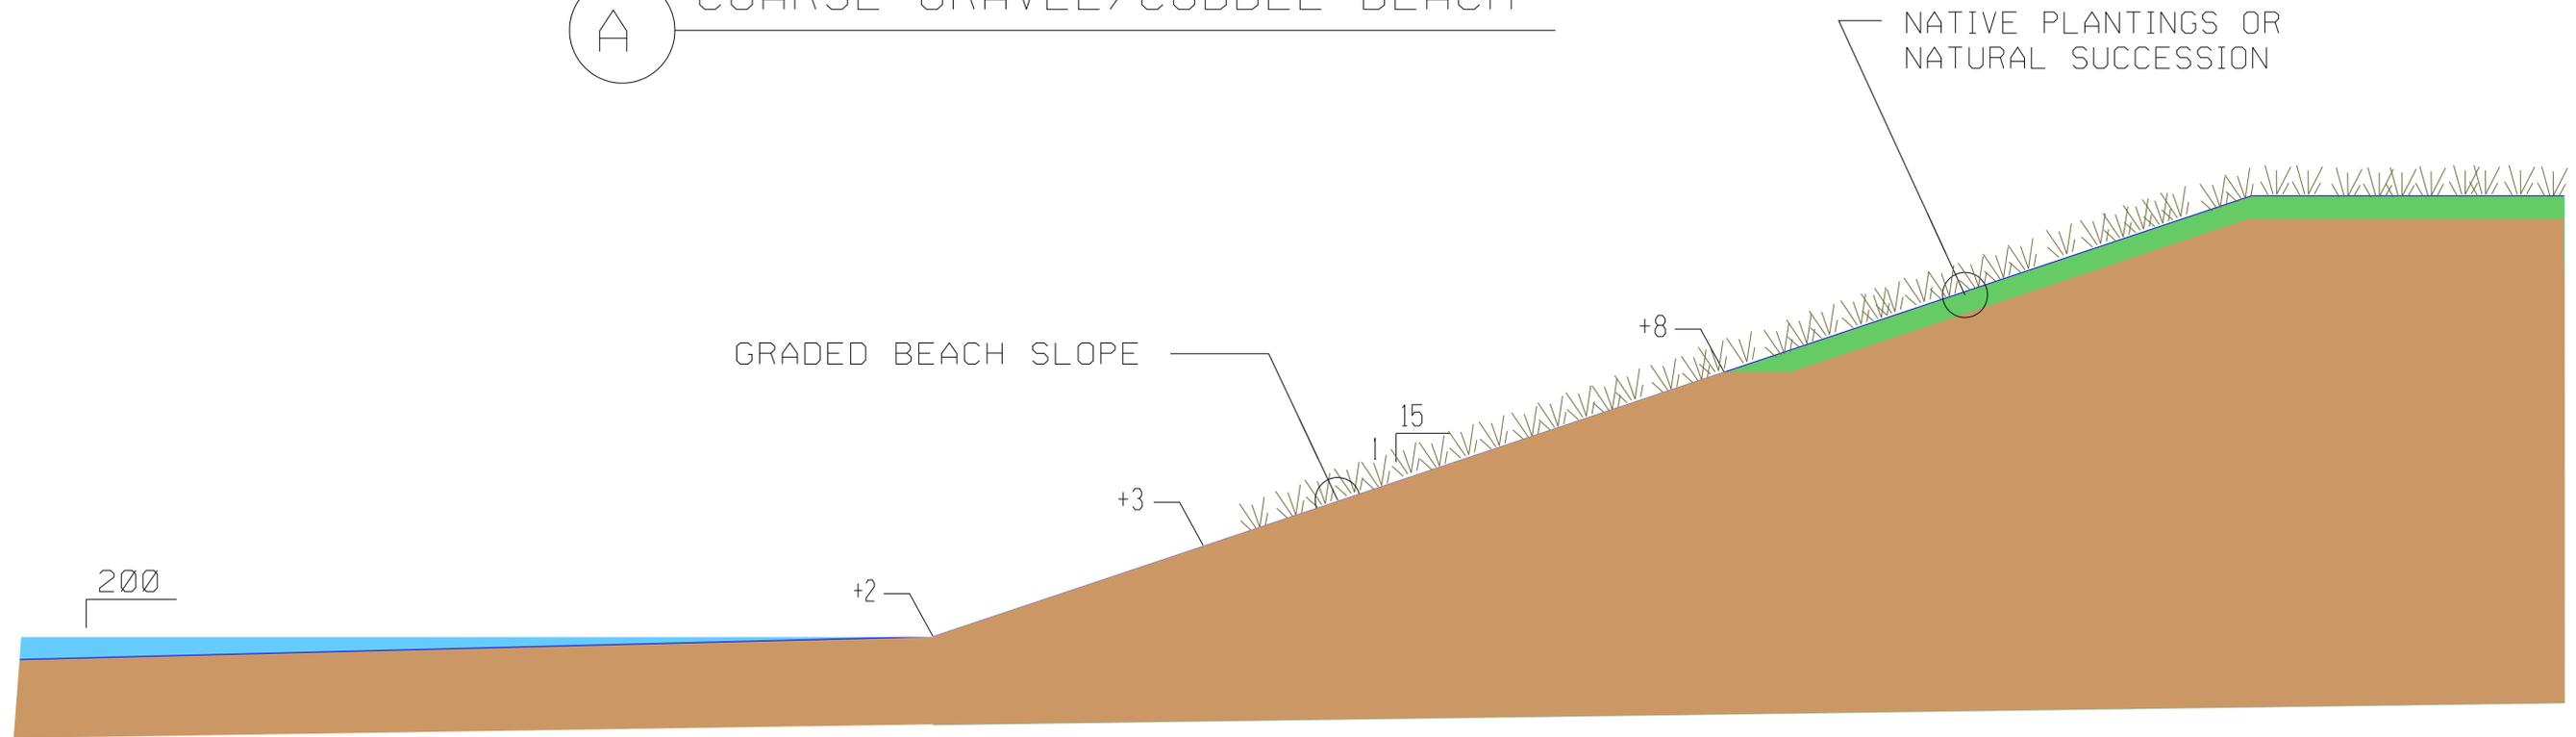

(B) BEACH (DREDGED SAND MATERIAL)
VERTICAL EXAGGERATION = 5X

CAT ISLAND CHAIN RESTORATION PROJECT
TYPICAL SECTIONS

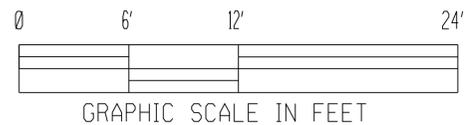

NUMBER	DATE	REVISION	BY
U.S. ARMY CORPS OF ENGINEERS, DETROIT DISTRICT DESIGN BRANCH			
DESIGNED BY:	JAS	GREEN BAY DMMP CAT ISLAND CHAIN RESTORATION PROJECT BROWN COUNTY GREEN BAY, WISCONSIN	
DRAWN BY:	JAS		
CHECKED BY:			
REVIEWED BY:	INI		
APPROVED BY:	INI	TYPICAL SECTIONS	
PLOT SCALE: FULL		FILE NAME: CAT FIG A.5	
DATE: 09 JAN. 08		SOLICITATION NUMBER: W911XK--B-	
SHEET: 12 OF 15		CONTRACT NUMBER: DACW--00-C	