

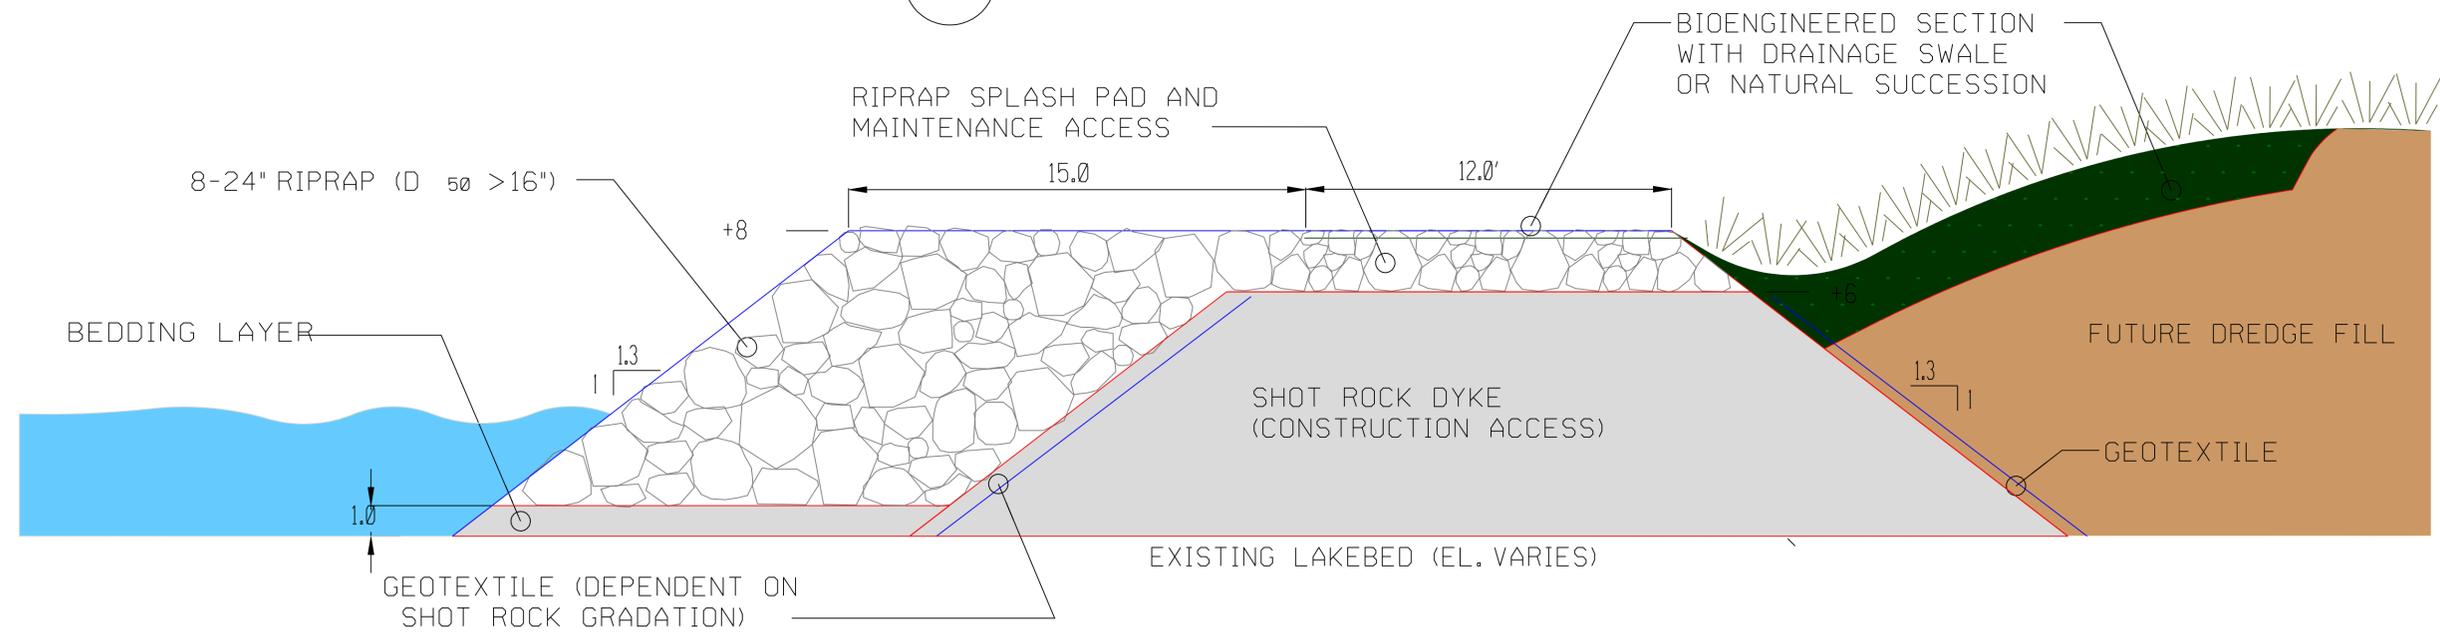


C1 CONVENTIONAL DESIGN CONCEPT

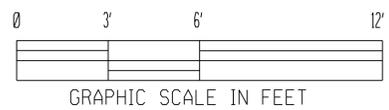

C2 BERM DESIGN CONCEPT

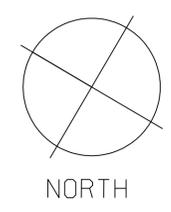

CAT ISLAND CHAIN RESTORATION PROJECT  
TYPICAL SECTIONS

NUMBER	DATE	REVISION	BY
U.S. ARMY CORPS OF ENGINEERS, DETROIT DISTRICT DESIGN BRANCH			
DESIGNED BY: JAS		GREEN BAY DMMP	
DRAWN BY: JAS		CAT ISLAND CHAIN	
CHECKED BY:		RESTORATION PROJECT	
REVIEWED BY: INI		BROWN COUNTY	
APPROVED BY: INI		GREEN BAY, WISCONSIN	
PLOT SCALE: FULL		FILE NAME: CAT FIG A.6	
DATE: 09 JAN. 08		SOLICITATION NUMBER: W911XK--B-	
SHEET: 13 OF 15		CONTRACT NUMBER: DACW--00-C	