



D1 CONVENTIONAL DESIGN CONCEPT

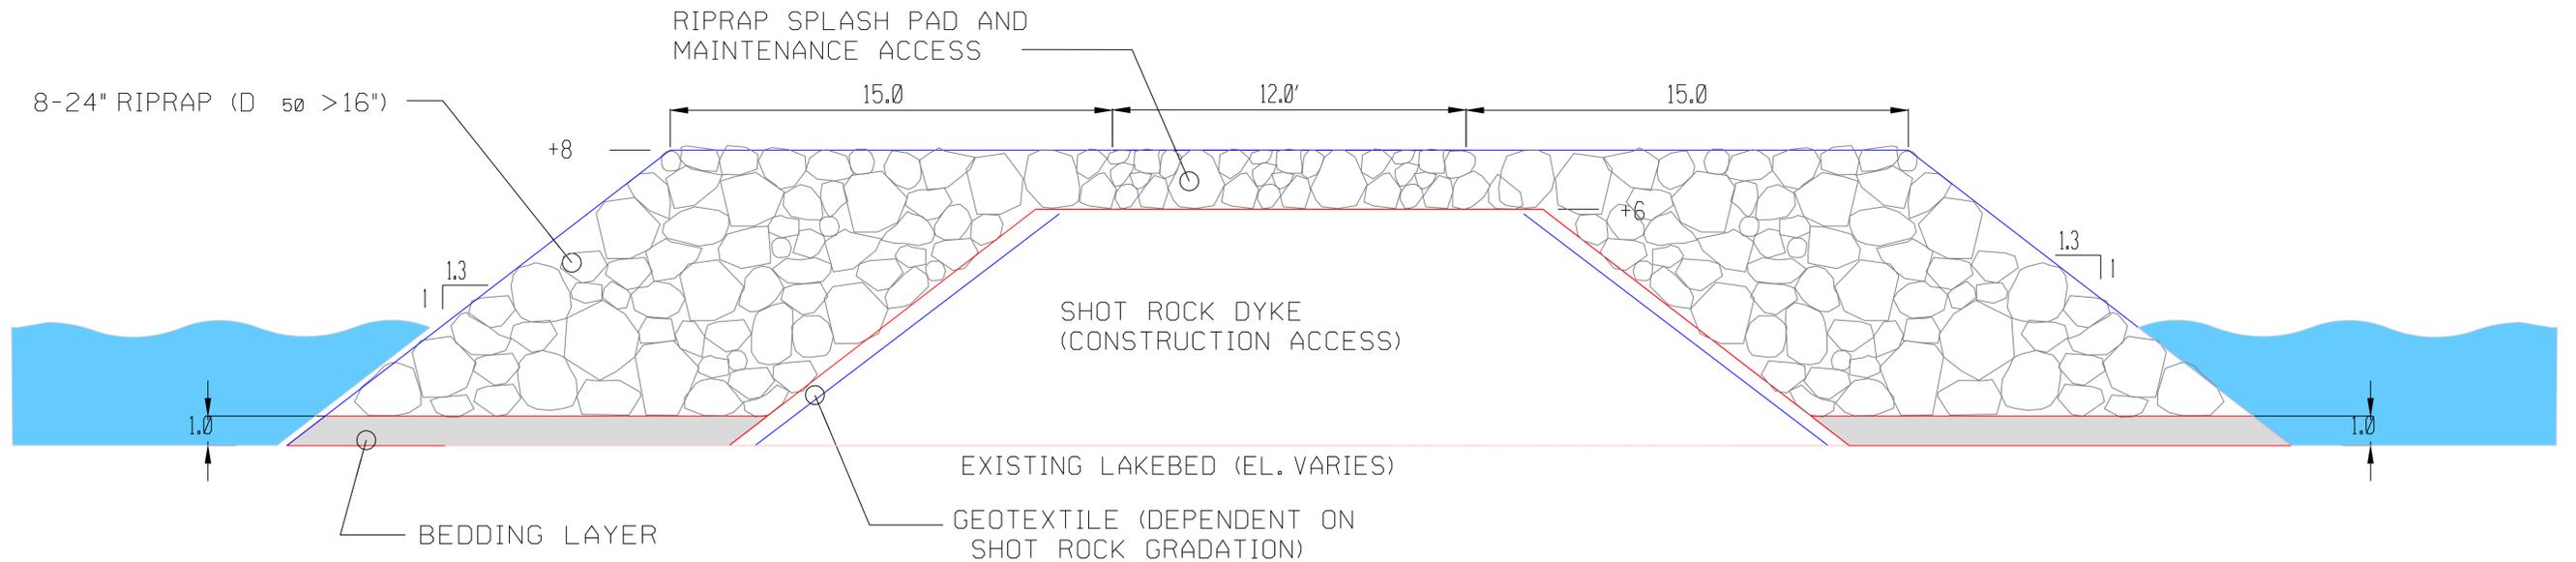

D2 BERM DESIGN CONCEPT

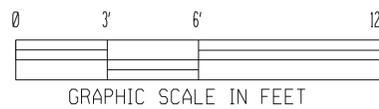

CAT ISLAND CHAIN RESTORATION PROJECT
TYPICAL SECTIONS

NUMBER	DATE	REVISION	BY
U.S. ARMY CORPS OF ENGINEERS, DETROIT DISTRICT DESIGN BRANCH			
DESIGNED BY:	JAS		
DRAWN BY:	JAS		
CHECKED BY:			
REVIEWED BY:	INI		
APPROVED BY:	INI		
		GREEN BAY DMMP CAT ISLAND CHAIN RESTORATION PROJECT BROWN COUNTY GREEN BAY, WISCONSIN	
		TYPICAL SECTIONS	
PLOT SCALE:	FULL	FILE NAME:	CAT FIG A.7
DATE:	09 JAN. 08	SOLICITATION NUMBER:	W911XK--B-
SHEET:	14 OF 15	CONTRACT NUMBER:	DACW--00-C