


PRELIMINARY PLANS

CSO BASIN PROJECT HAMMOND, INDIANA

JULY 8, 2008

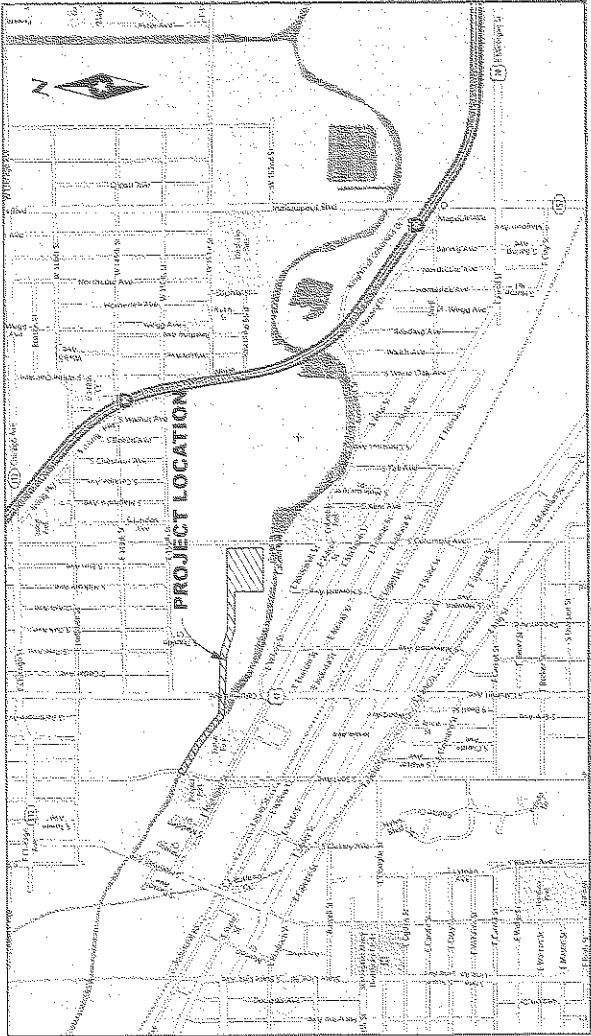

BOARD OF SANITARY COMMISSIONERS

STANLEY J. DOSTAINI
LOUIS KARUBAS
RUSSELL A. SNYDER
STEVEN R. FOWLER
KENNETH JAKUBZAK

HAMMOND SANITARY DISTRICT






INDEX DESCRIPTION

SHEET NO.	DESCRIPTION
10	VERTICAL CROSS SECTION


THIS PLAN CONTAINS 10 SHEETS

NUMBER: LRE-2007-00112-73
CSO Force Main
By: Hammond Sanitary District
Grand Calumet River, Hammond
Lake County, INDIANA
SHEET 1 OF 10


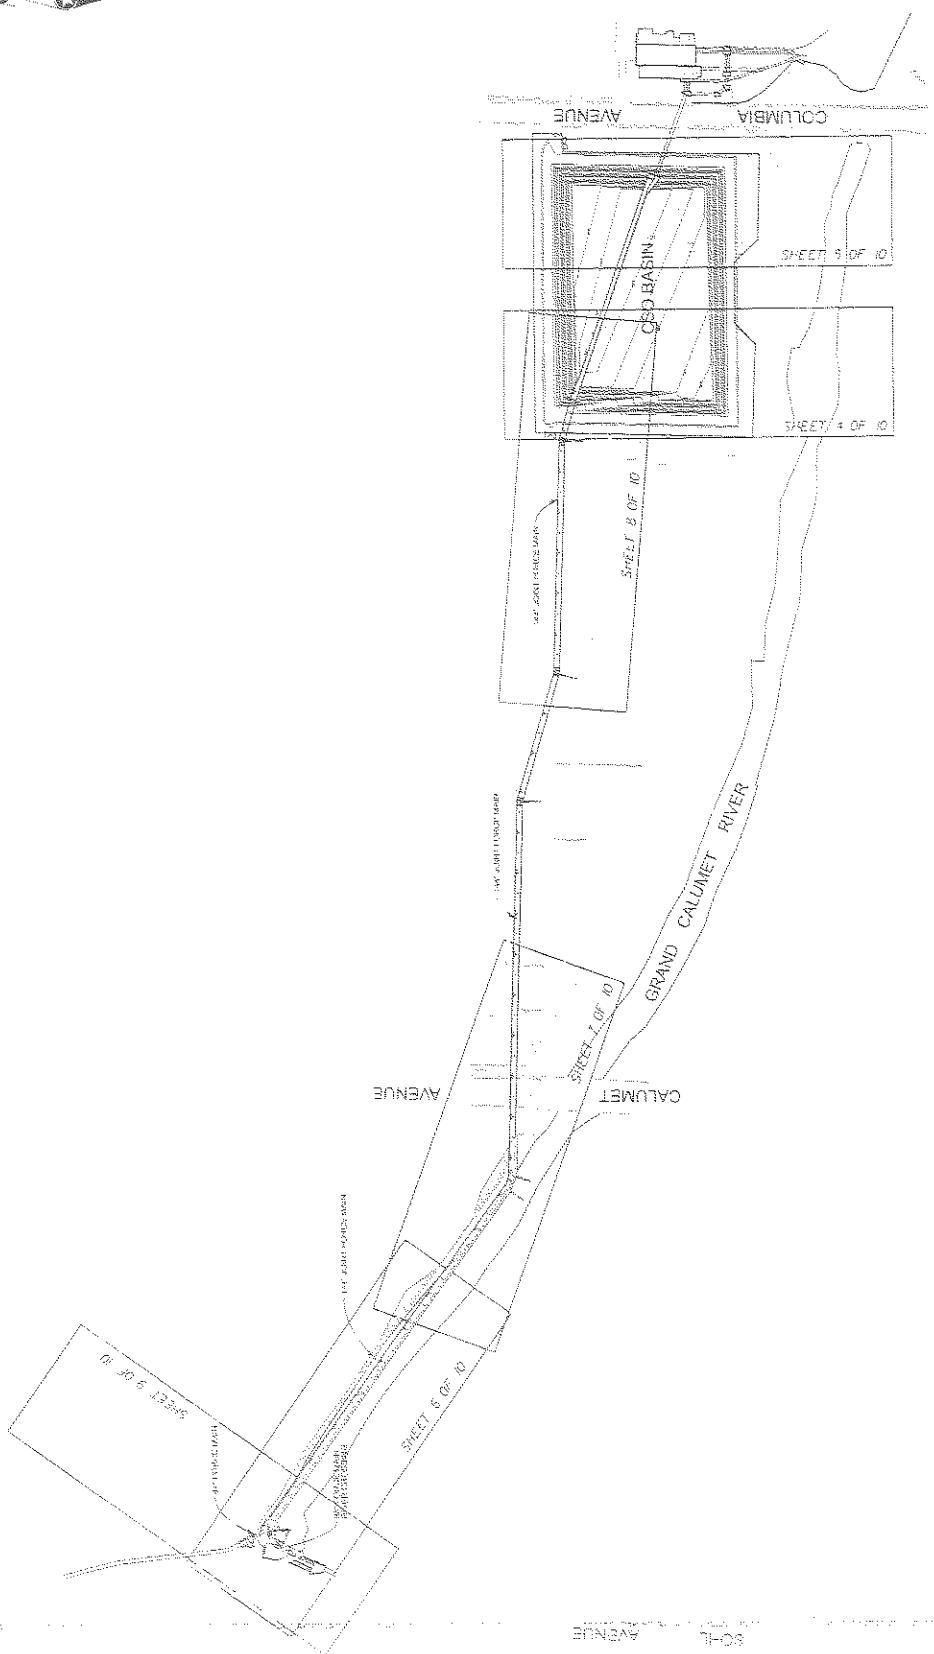


SHEET LAYOUT		FILE #D	FILE #D
CSO BASIN PROJECT		2	10
JOINT FORCE MAIN			


NUMBER: LRE-2007-00112-73
CSO Force Main
By Hammond Sanitary District
Grand Calumet River, Hammond
Lake County, INDIANA
SHEET 2 OF 7

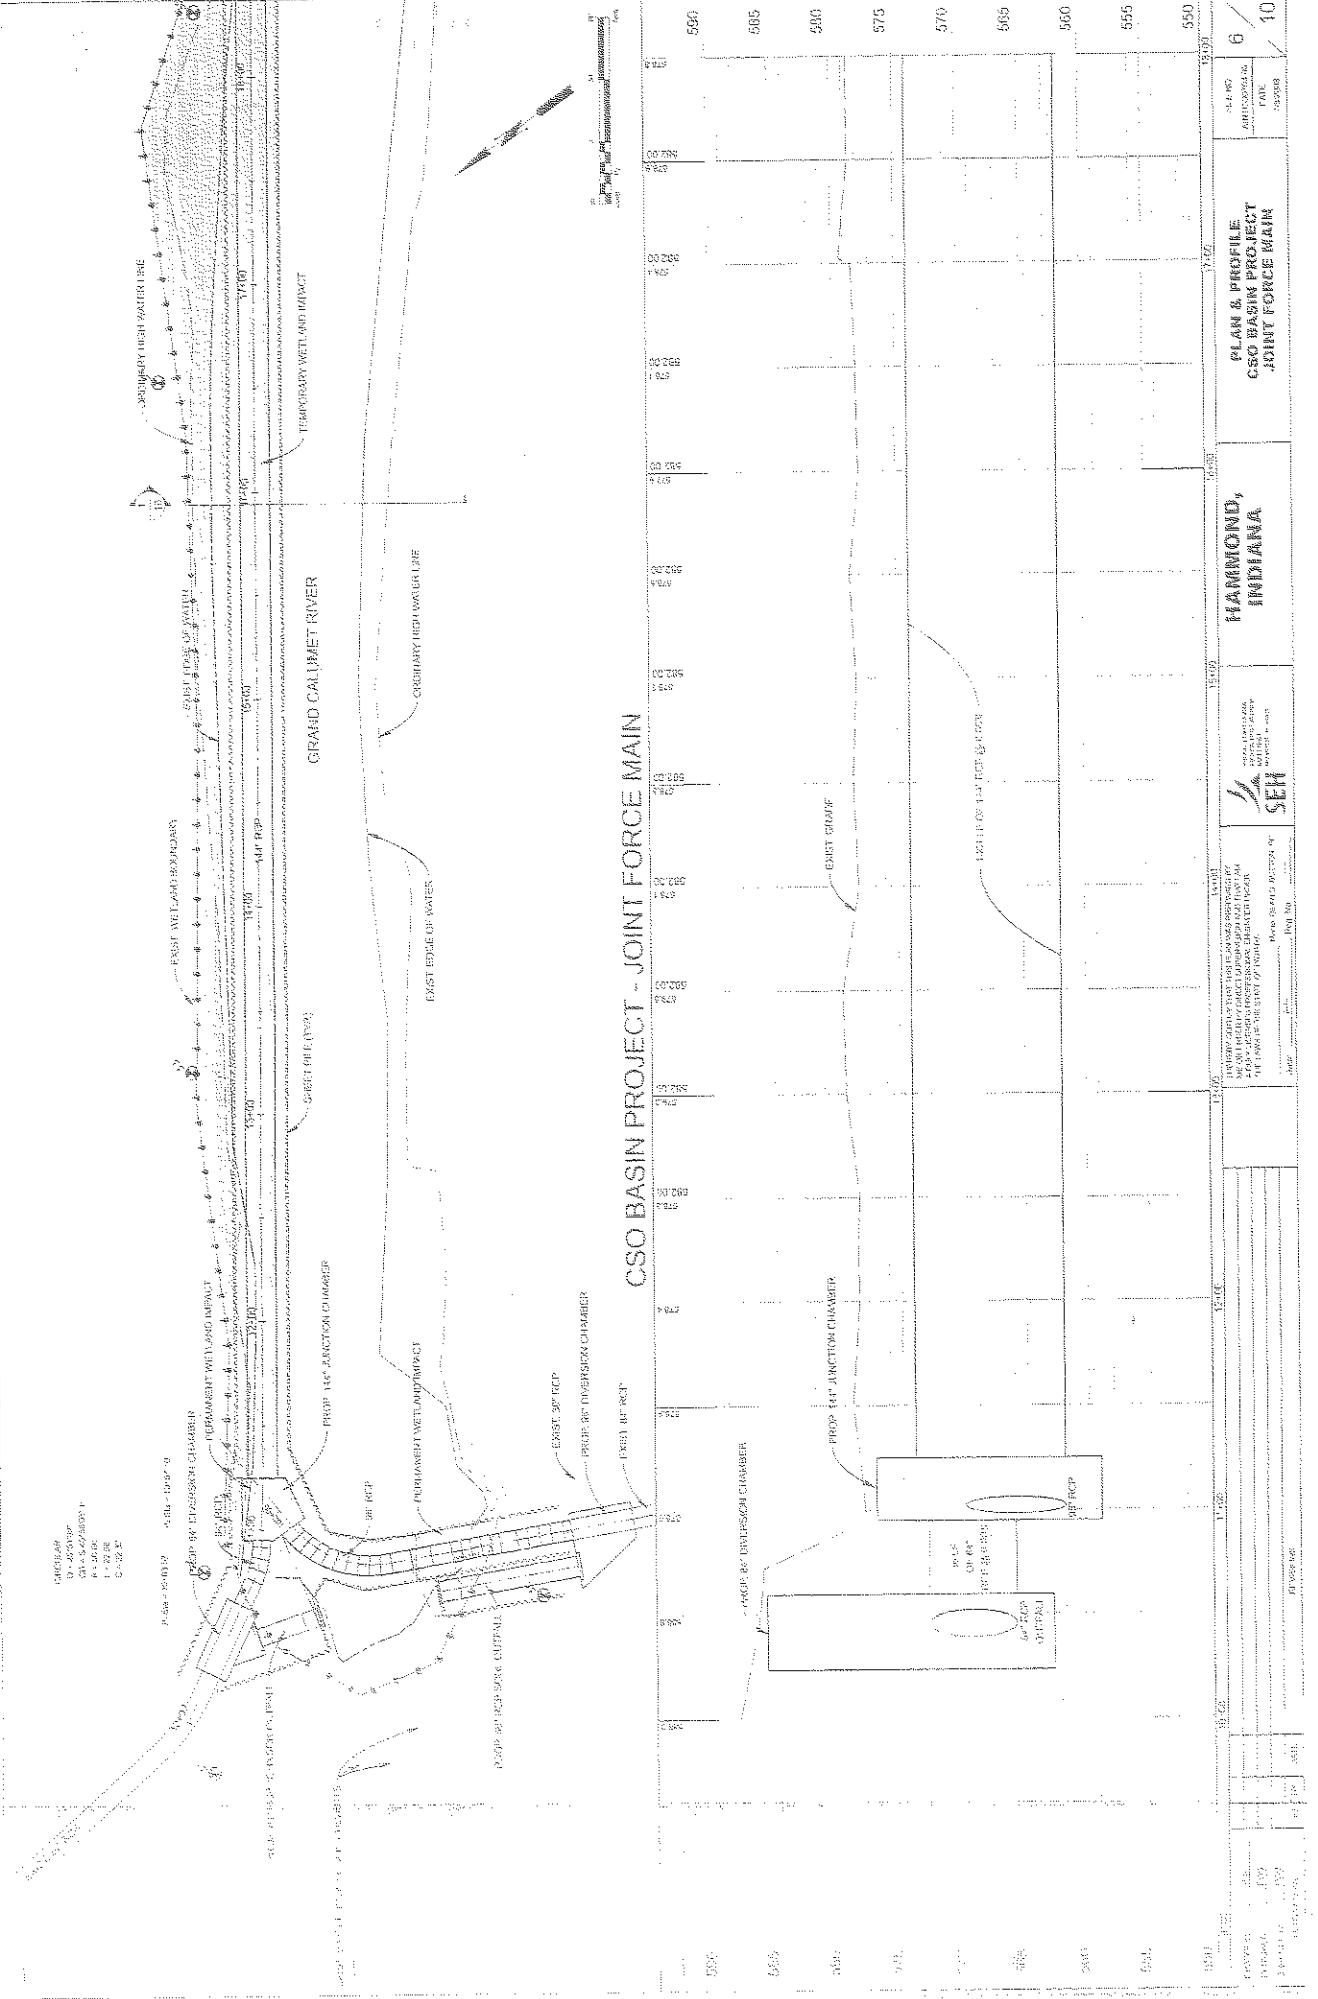


NUMBER: LRE-2007-00112-73
 CSO Force Main
 By Hammond Sanitary District
 Grand Calumet River, Hammond
 Lake County, INDIANA
 SHEET 3 OF 7

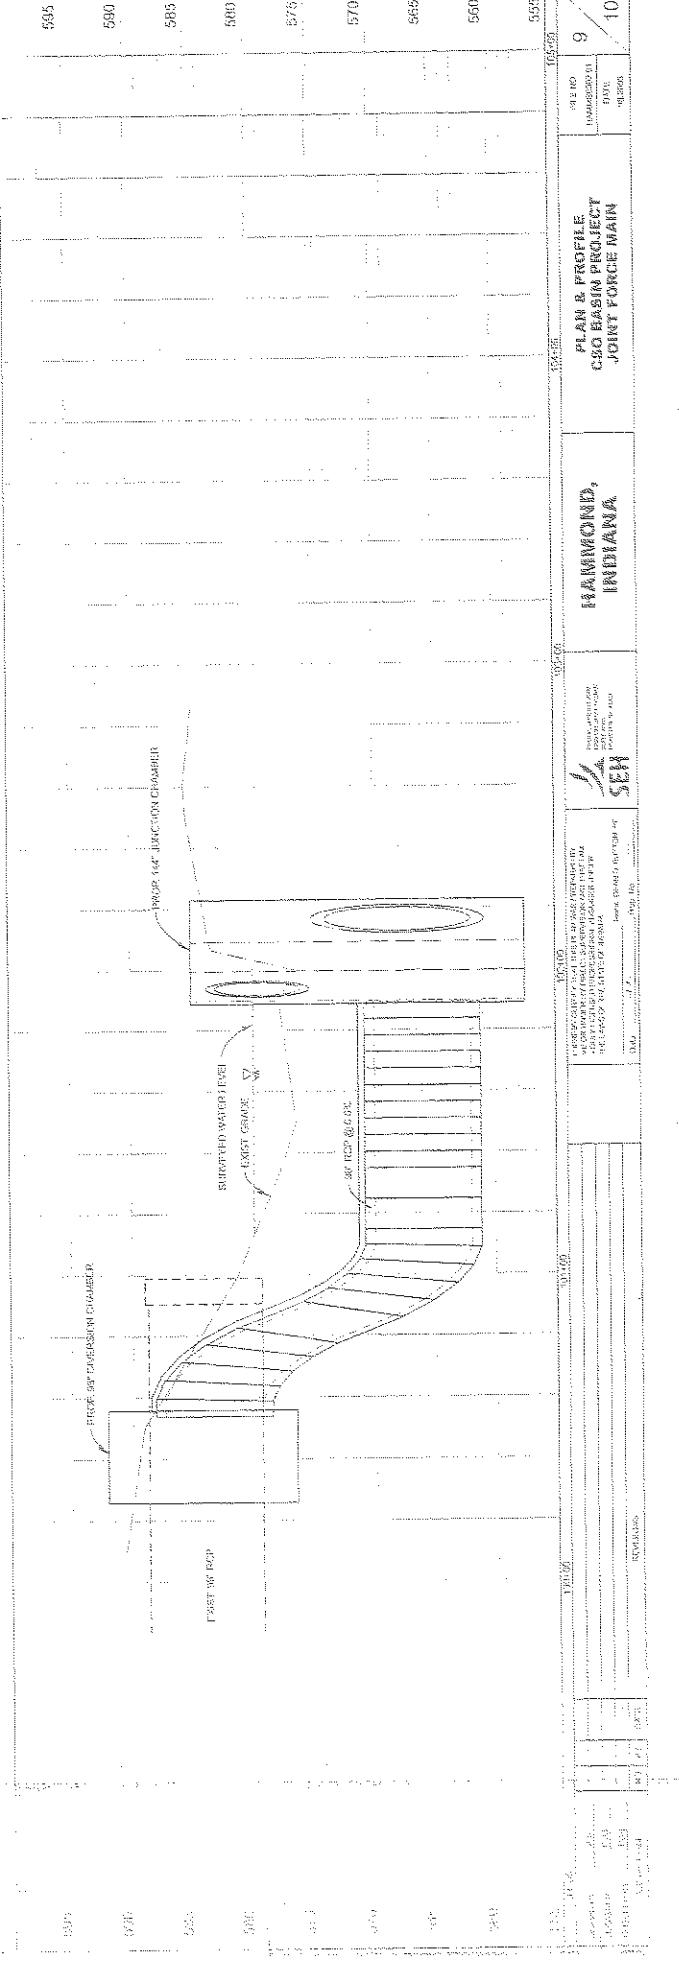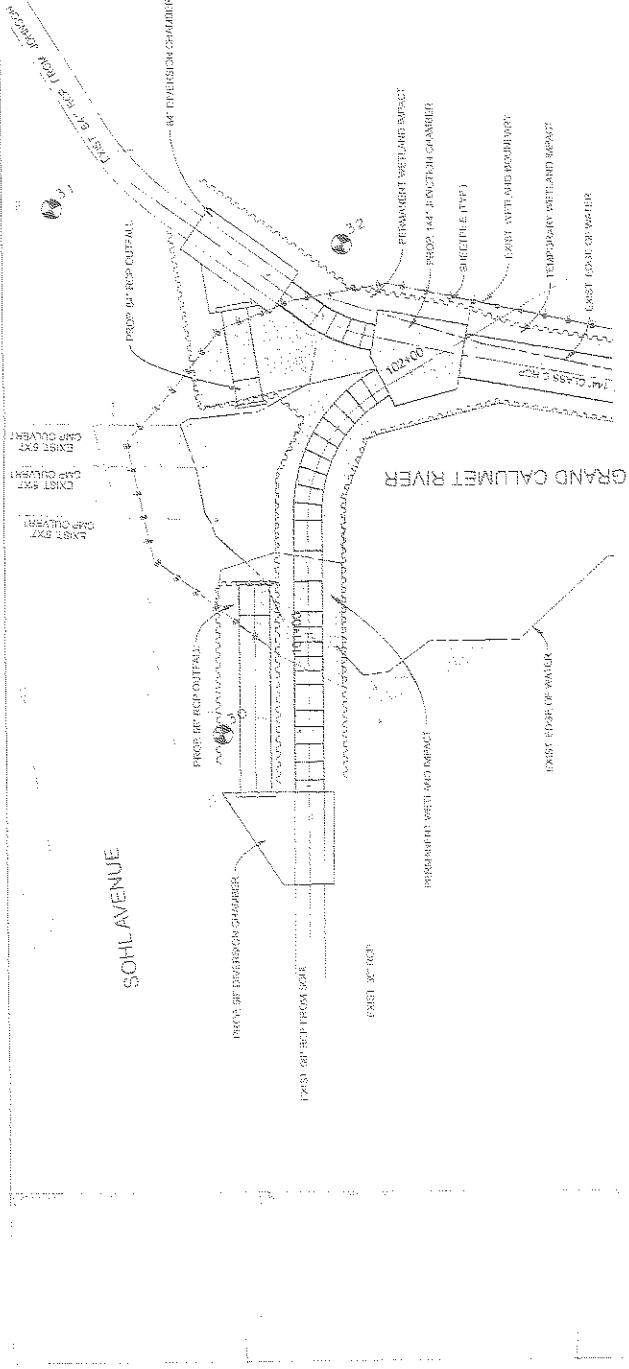


NUMBER: LRE-2007-00112-73
 CSO Force Main
 By: Hammond Sanitary District
 Grand Calumet River, Hammond
 Lake County, Indiana
 SHEET 4 OF 7

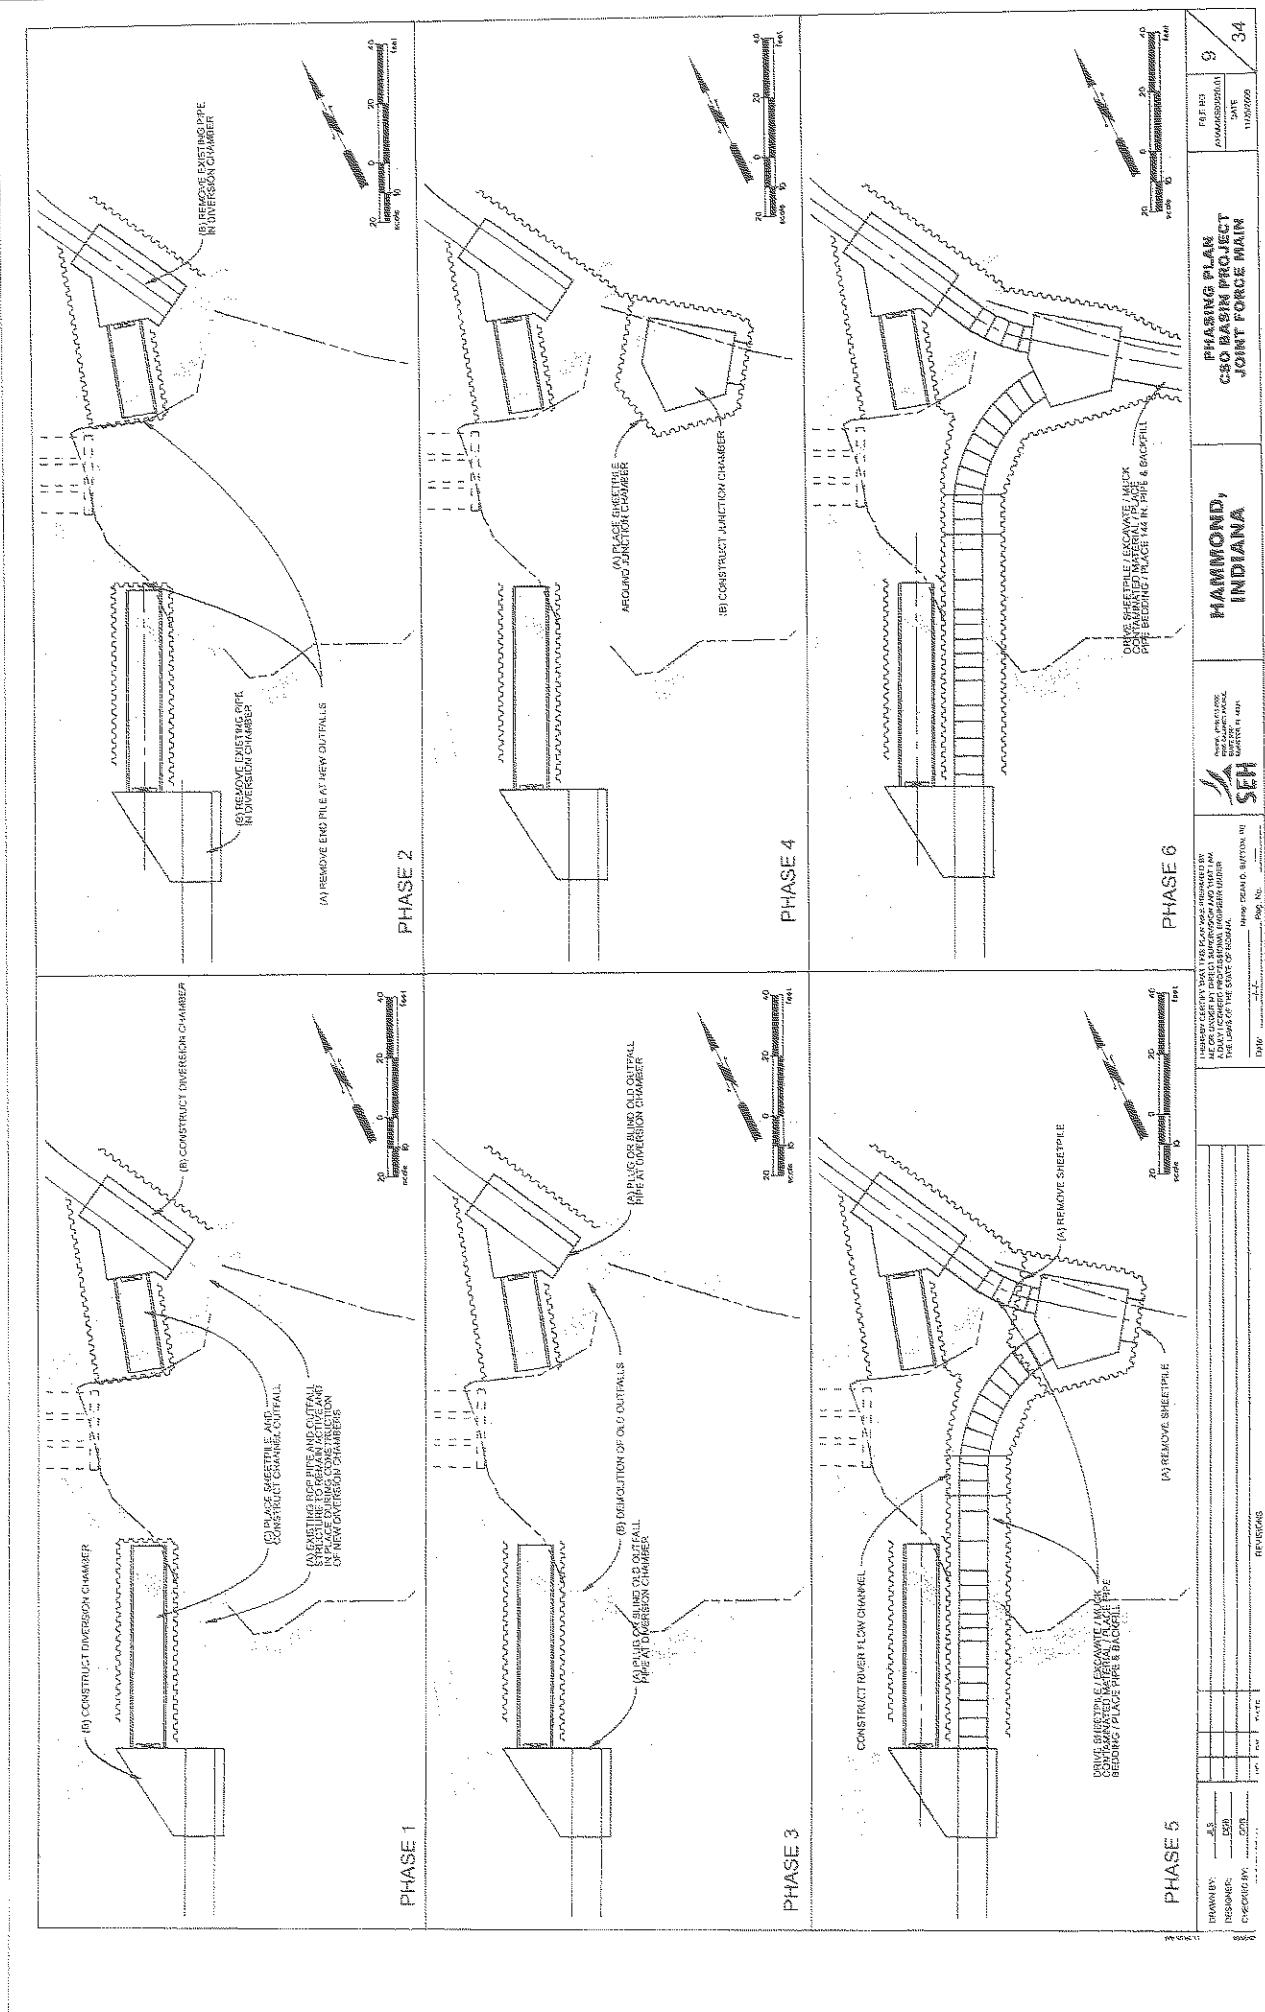

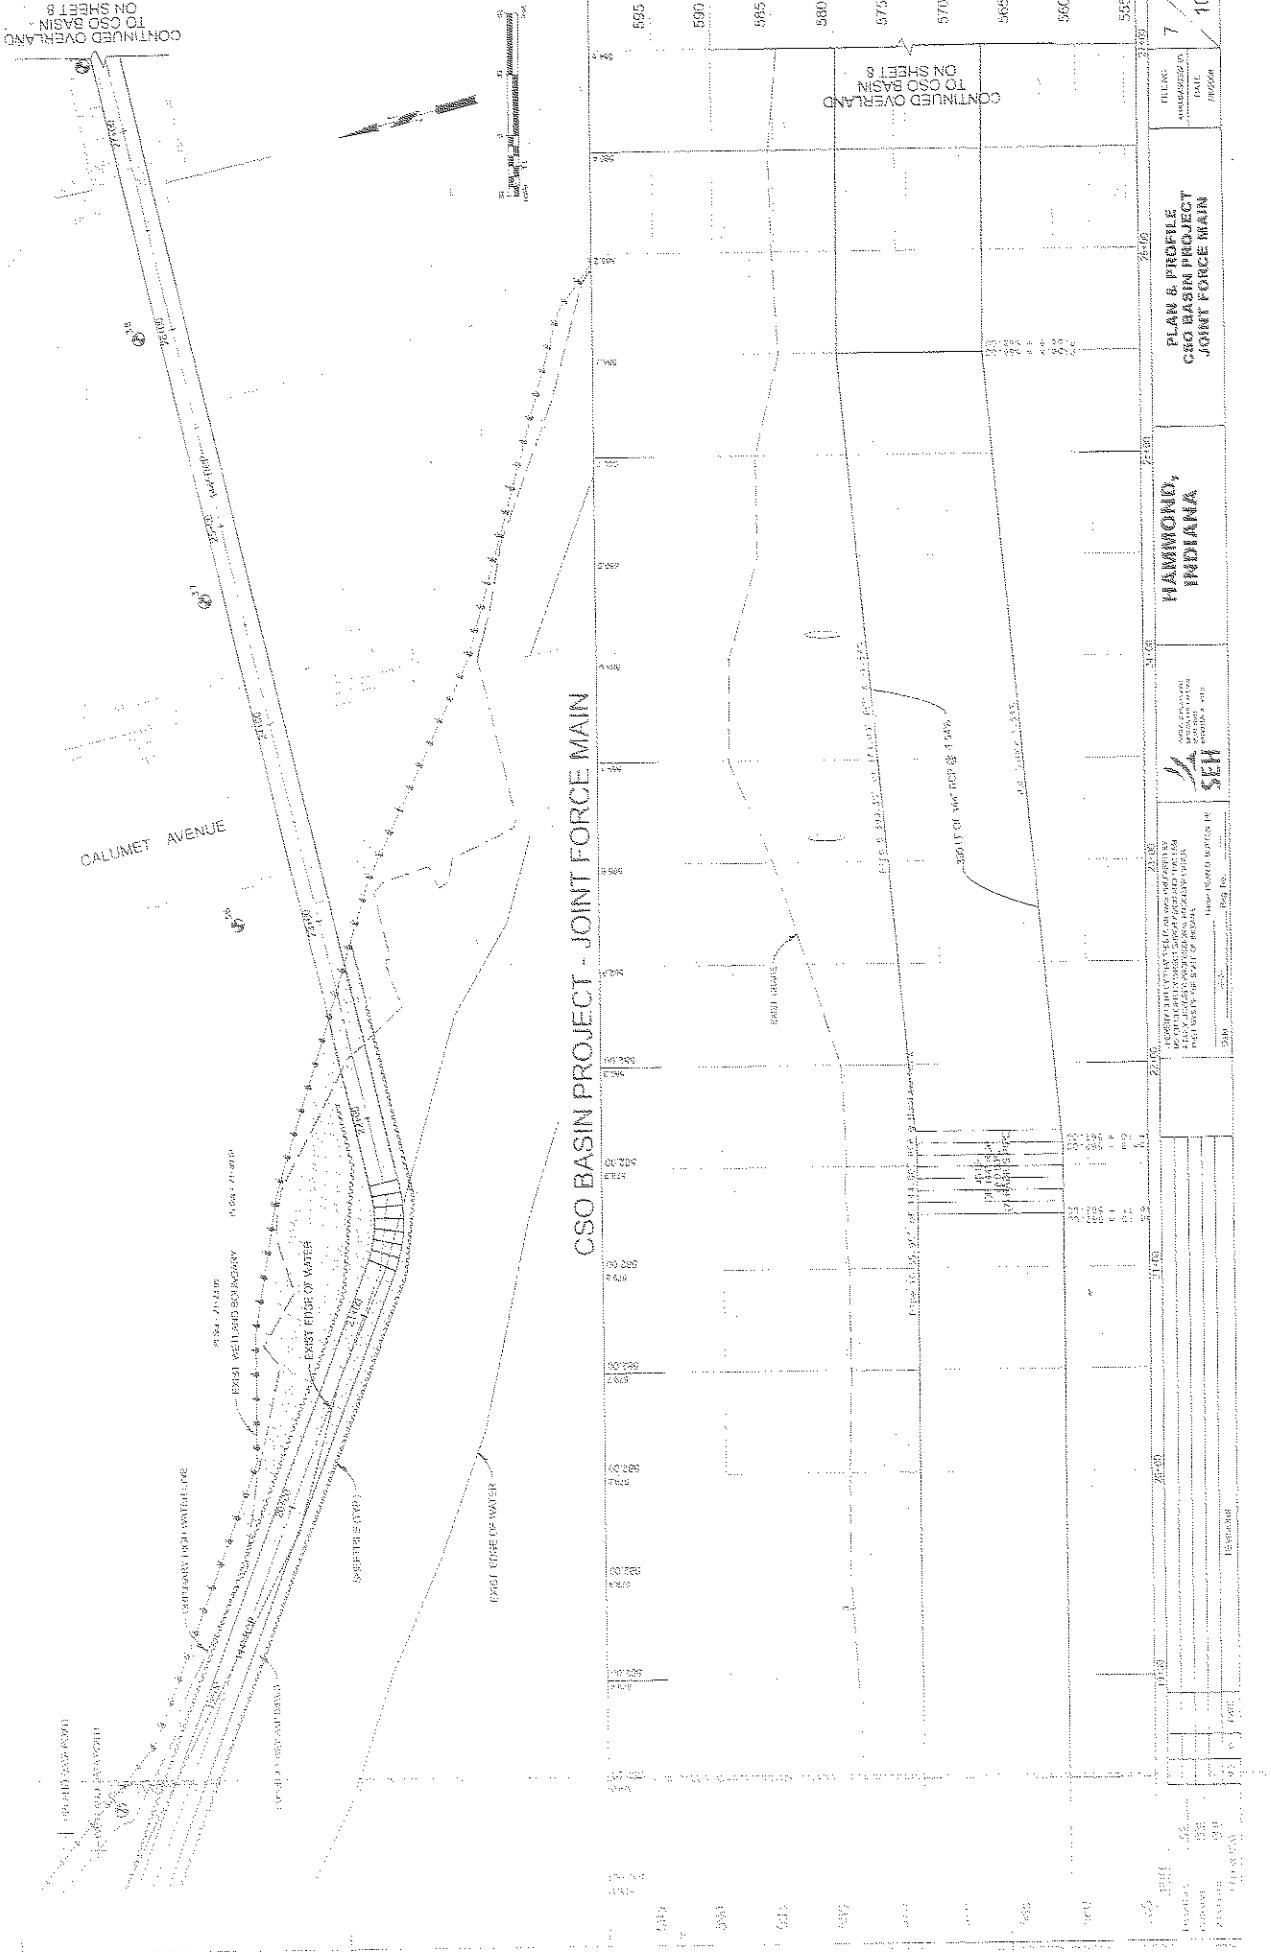

NUMBER: LRE-2007-00112-73
CSO Force Main
By: Hammond Sanitary District
Grand Calumet River, Hammond
Lake County, INDIANA
SHEET 6 OF 7

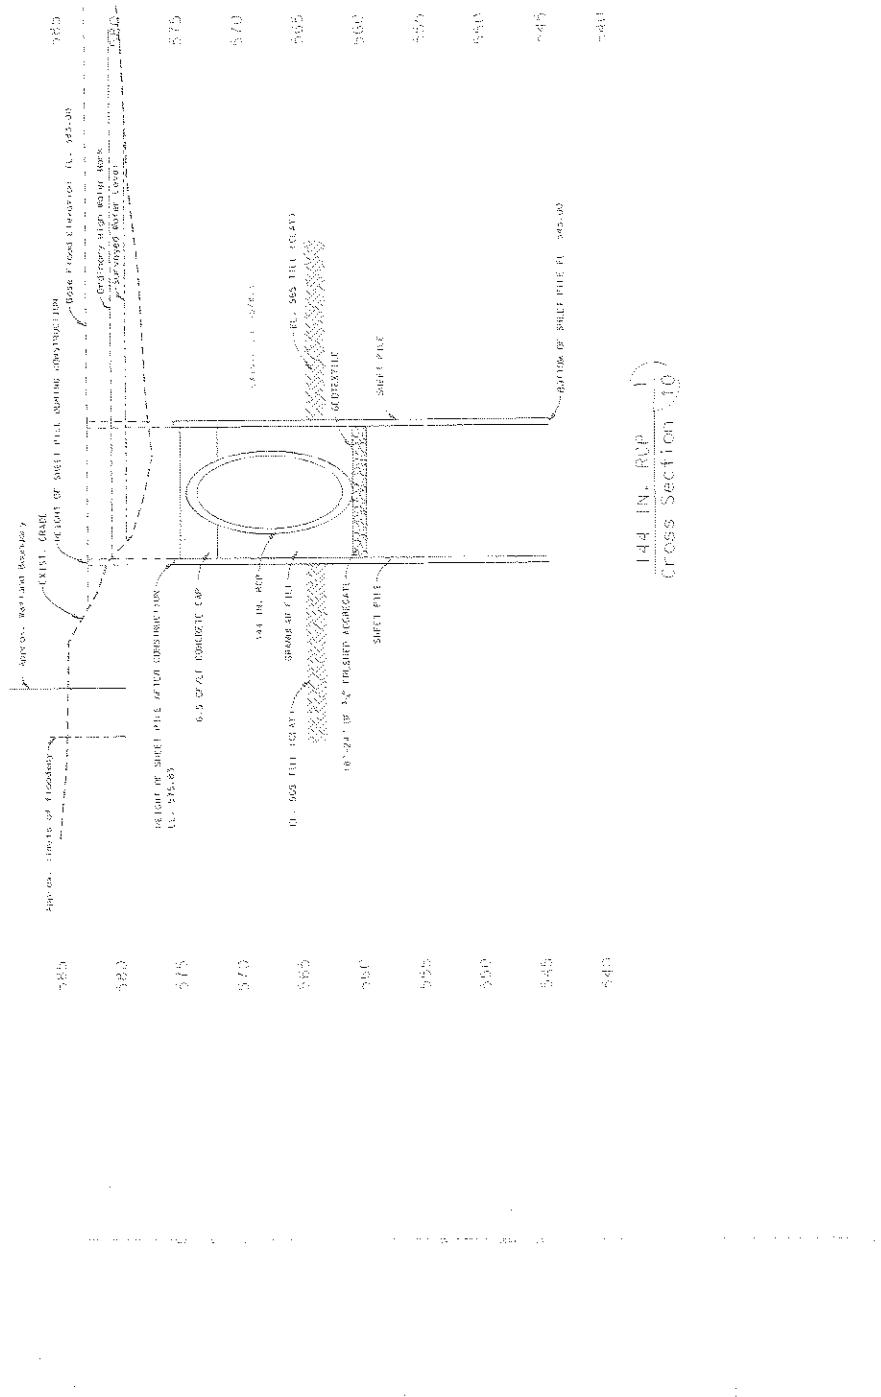

144. IN. RD.P.
CROSS SECTION.10/




NUMBER: LRE-2007-00112-73
CSO Force Main
By: Hammond Sanitary District
Grand Calumet River, Hammond
Lake County, INDIANA
SHEET 7 OF 7